
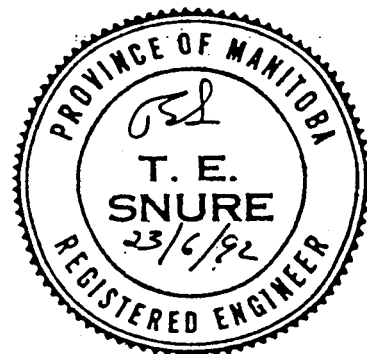


METHANE GAS SITES POLICY

Drawing No. 1

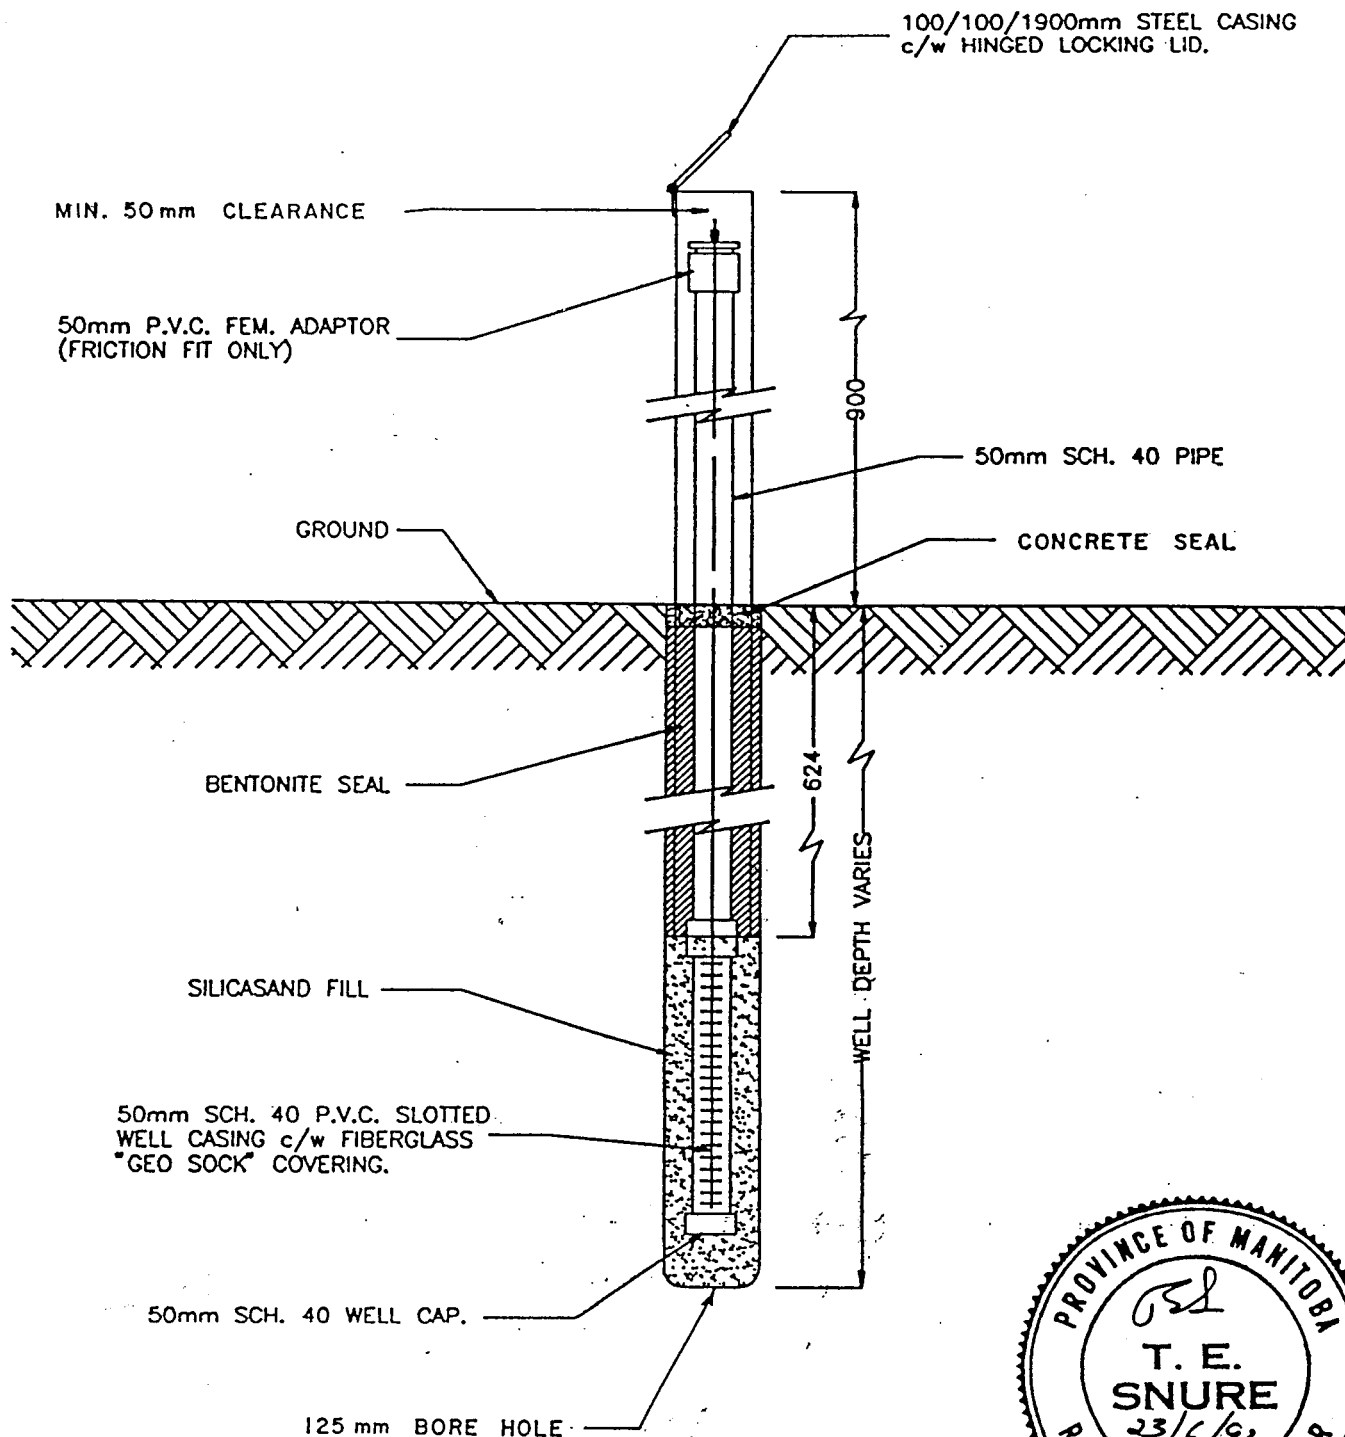

B.M. CLEV.		ENGINEER'S SEAL	
NO.	REVISIONS	DATE	BY

PERMANENT MONITORING WELL			
DESIGNED	CITY OF BRANDON		
DRAWN C.R.C.	DEPARTMENT OF ENGINEERING AND OPERATIONS		
CHECKED			
APPROVED	DATE JUNE 18 1992	DWG. NO. -	REV.
HOR. SCALE	VERT. SCALE	FILE NO.	MSC-1059
			SHEET 1 OF 2