
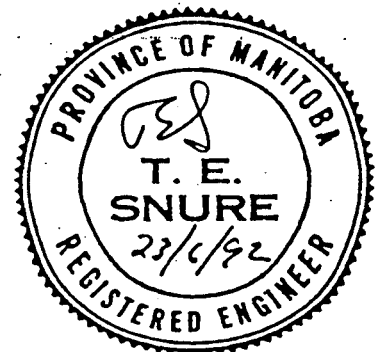


METHANE GAS SITES POLICY

Drawing No. 2

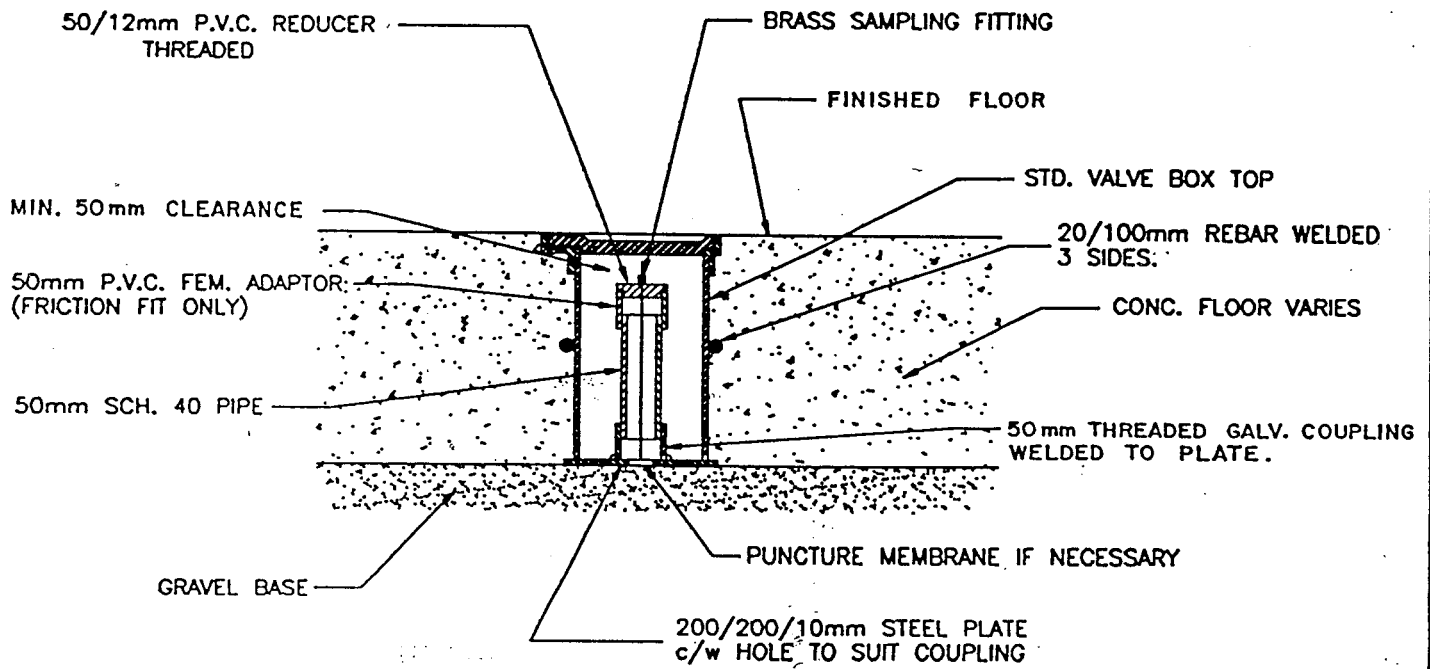

B.M. ELEV.				ENGINEER'S SEAL		FLOOR PROBE				
						DESIGNED	CITY OF BRANDON			
						DRAWN C.R.C.	DEPARTMENT OF ENGINEERING AND OPERATIONS			
						CHECKED				
						APPROVED	DATE	JUNE 18 1992	DWG. NO. -	REV.
						SCALE	HOR. VERT.	FILE NO.	MSC-1059	
									SHEET 2 OF 2	
NO.	REVISIONS	DATE	BY							